



दि न्यू इन्डिया एश्योरन्स कंपनी लिमिटेड

(भारत सरकार का उपक्रम)

THE NEW INDIA ASSURANCE COMPANY LTD.

(Govt. of India Undertaking)

पंजीकृत एवं प्रधान कार्यालय : न्यू इन्डिया एश्योरन्स बिल्डिंग, 87, महात्मा गांधी मार्ग, फोर्ट, मुंबई - 400 001.

Regd. & Head Office : New India Assurance Bldg., 87, M.G. Road, Fort, Mumbai - 400 001.

CIN No. L66000MH1919GOI000526

75
आज़ादी का
अमृत महोत्सव

Phone : 022 2270 8100

022 2270 8400

Website : www.newindia.co.in

CORRIGENDUM

Date :- 26/07/2023

Tender no. :14/Est&Estb/Mayfair/2023-24

Re: Corrigendum no. 2 to for Tender for Interior Refurbishing of Flat 12, Mayfair House located at Little Gibbs Road, Malabar Hill 400006

With reference to the captioned tender, below correction has been made:-

1. Item no. 2 (AC Ply Boxing) under Furniture Works to be read as 200 Sqft instead of 2000 Sqft.


Also, the proposed layout of the flat is also being uploaded as a part of this corrigendum.

Vinay

Chief Manager

Estate and Establishment Department

AC 9A
GT

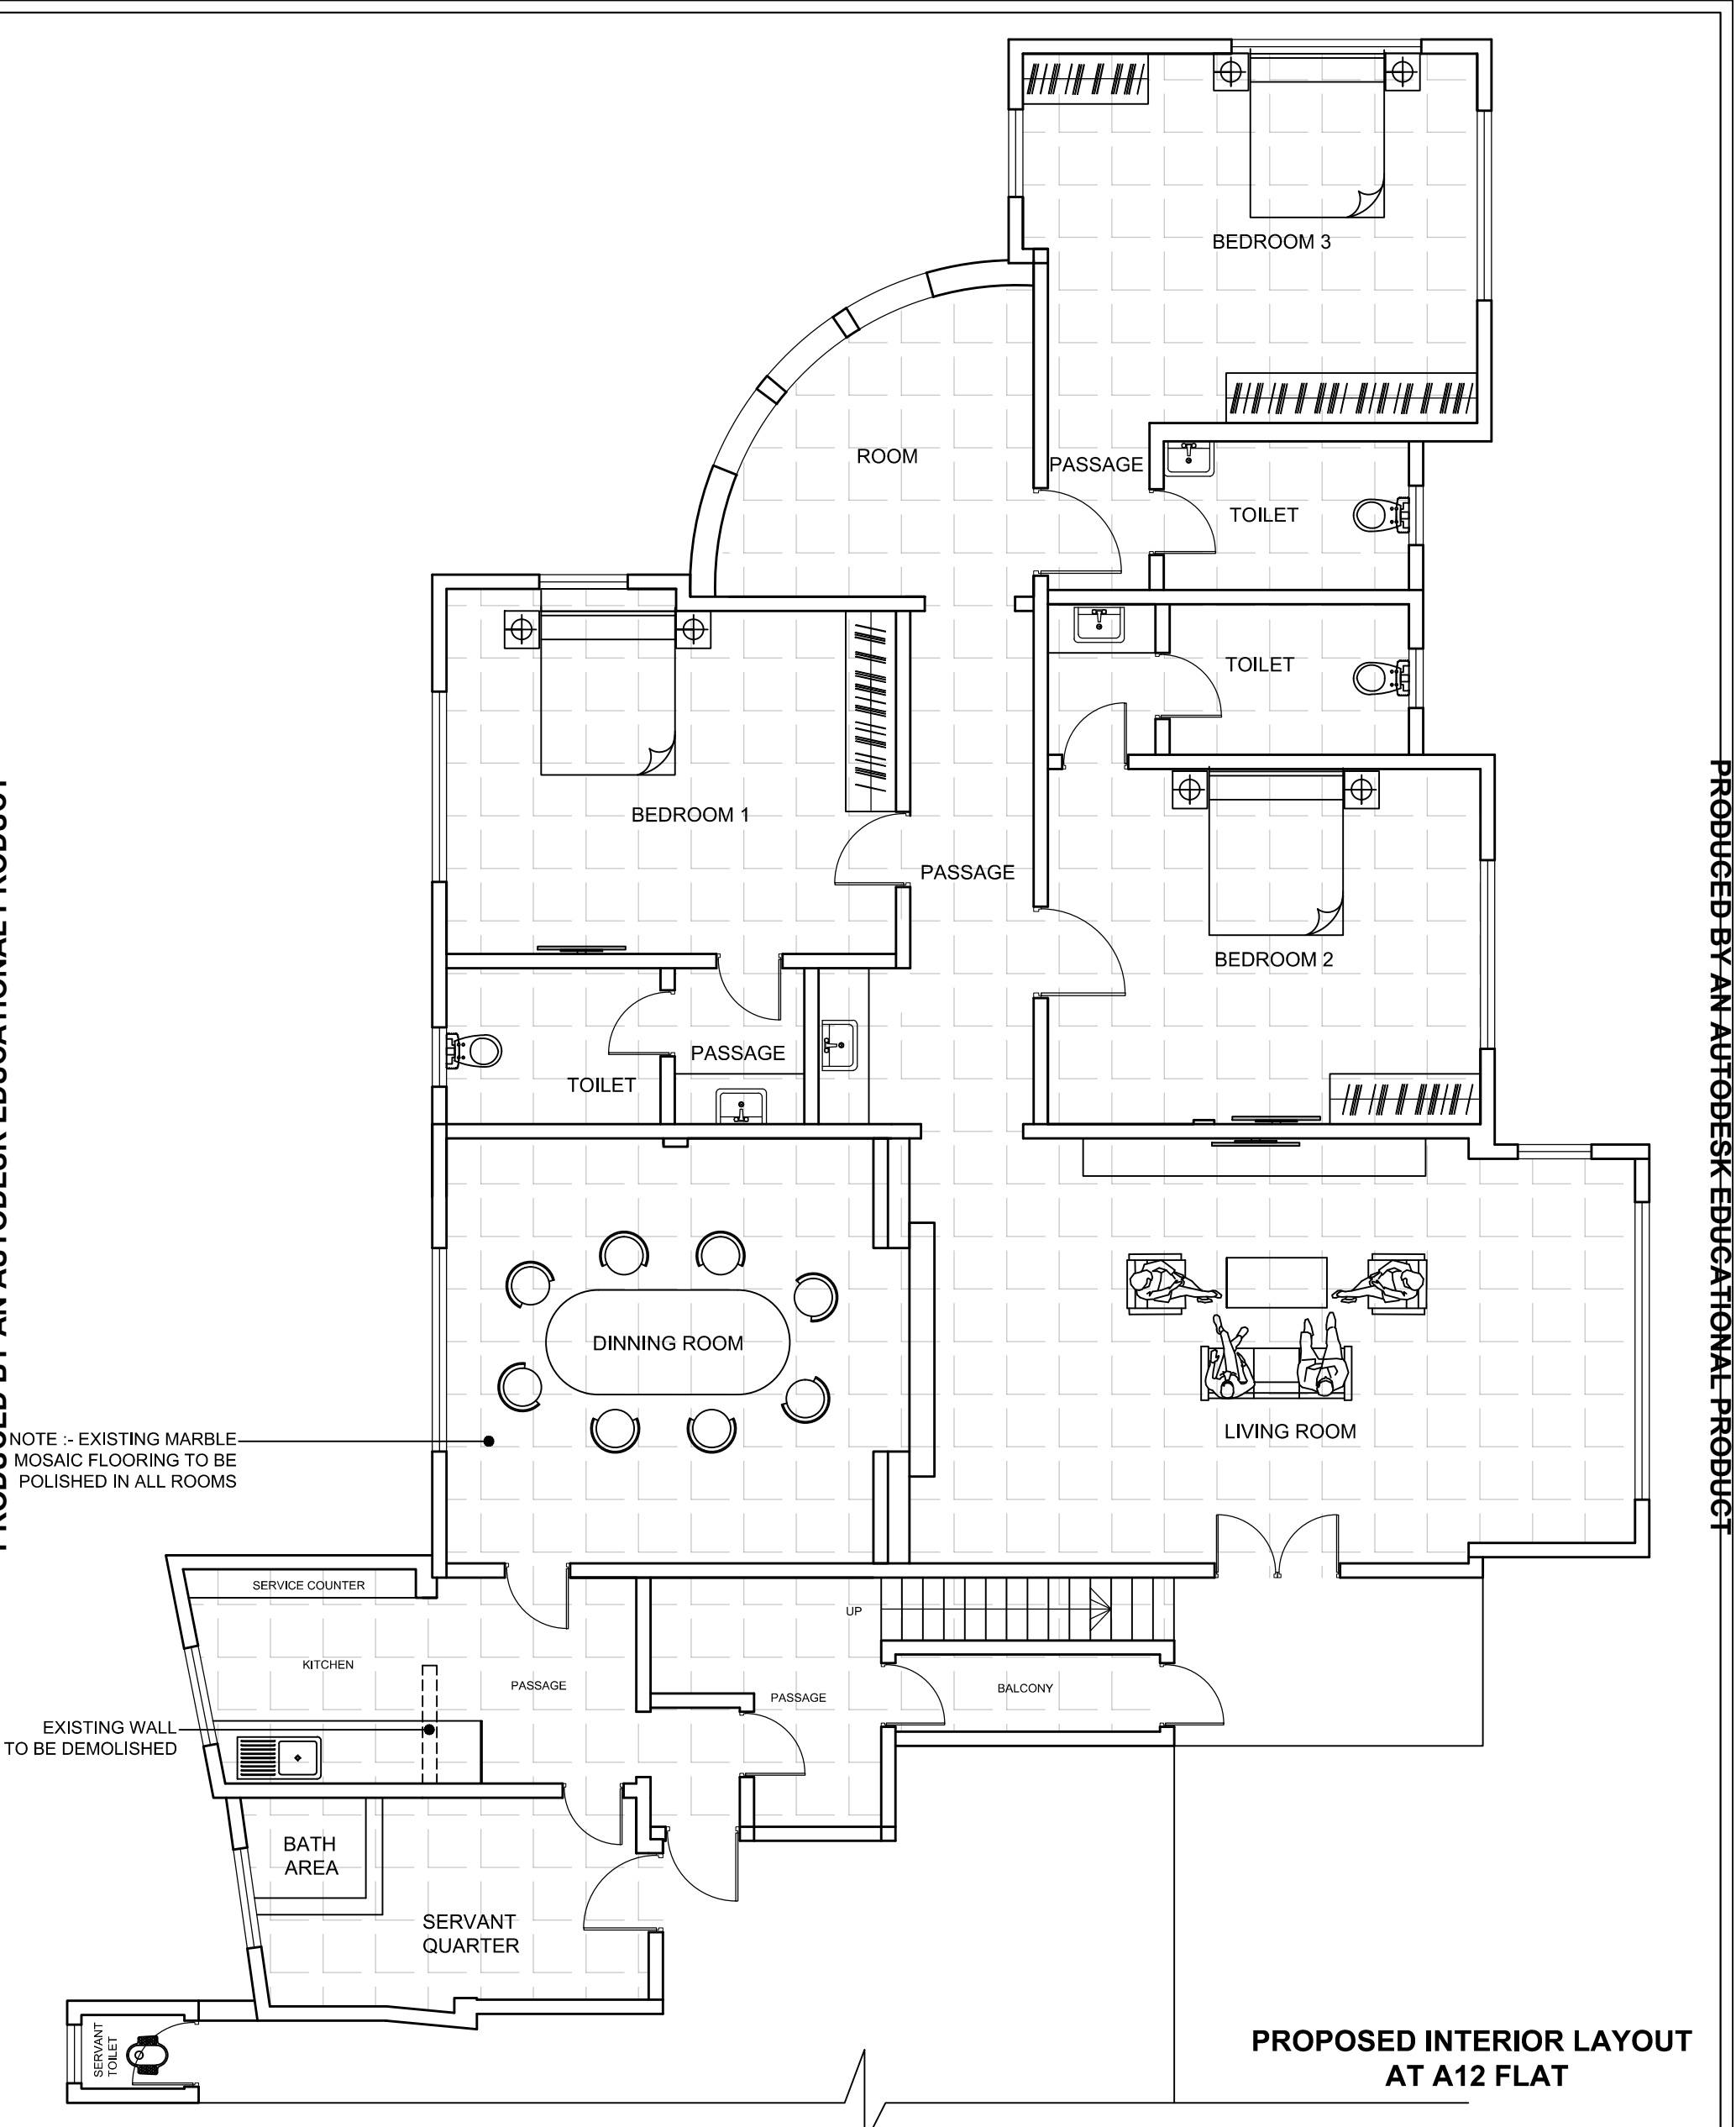

NOTE :- EXISTING MARBLE MOSAIC FLOORING TO BE POLISHED IN ALL ROOMS

EXISTING WALL TO BE DEMOLISHED


PROPOSED INTERIOR LAYOUT AT A12 FLAT

THE NEW INDIA ASSURANCE CO LTD - REPAIRS & RENOVATION OF FLAT NO A-12 MAYFAIR HOUSE ,MALABAR HILL
PROPOSED INTERIOR LAYOUT



R1 -09-07-2022
DATE -09-03-2022

VASTUKALA
REGISTERED OFFICE 101/A, 1st Floor,
Hari Krupa, Above Shrihari Mangal Karyalaya ,
Pandurang Wadi, 1st Lane, Dombivil (E) .
Mumbai 421 201, Maharashtra, India.
Telephone : 0251 - 2448371. FAX: 0251 - 2801428
Website : www. vdbSpl.com
E mail : vdbSpl@gmail.com
Branch Office at FORT & PUNE

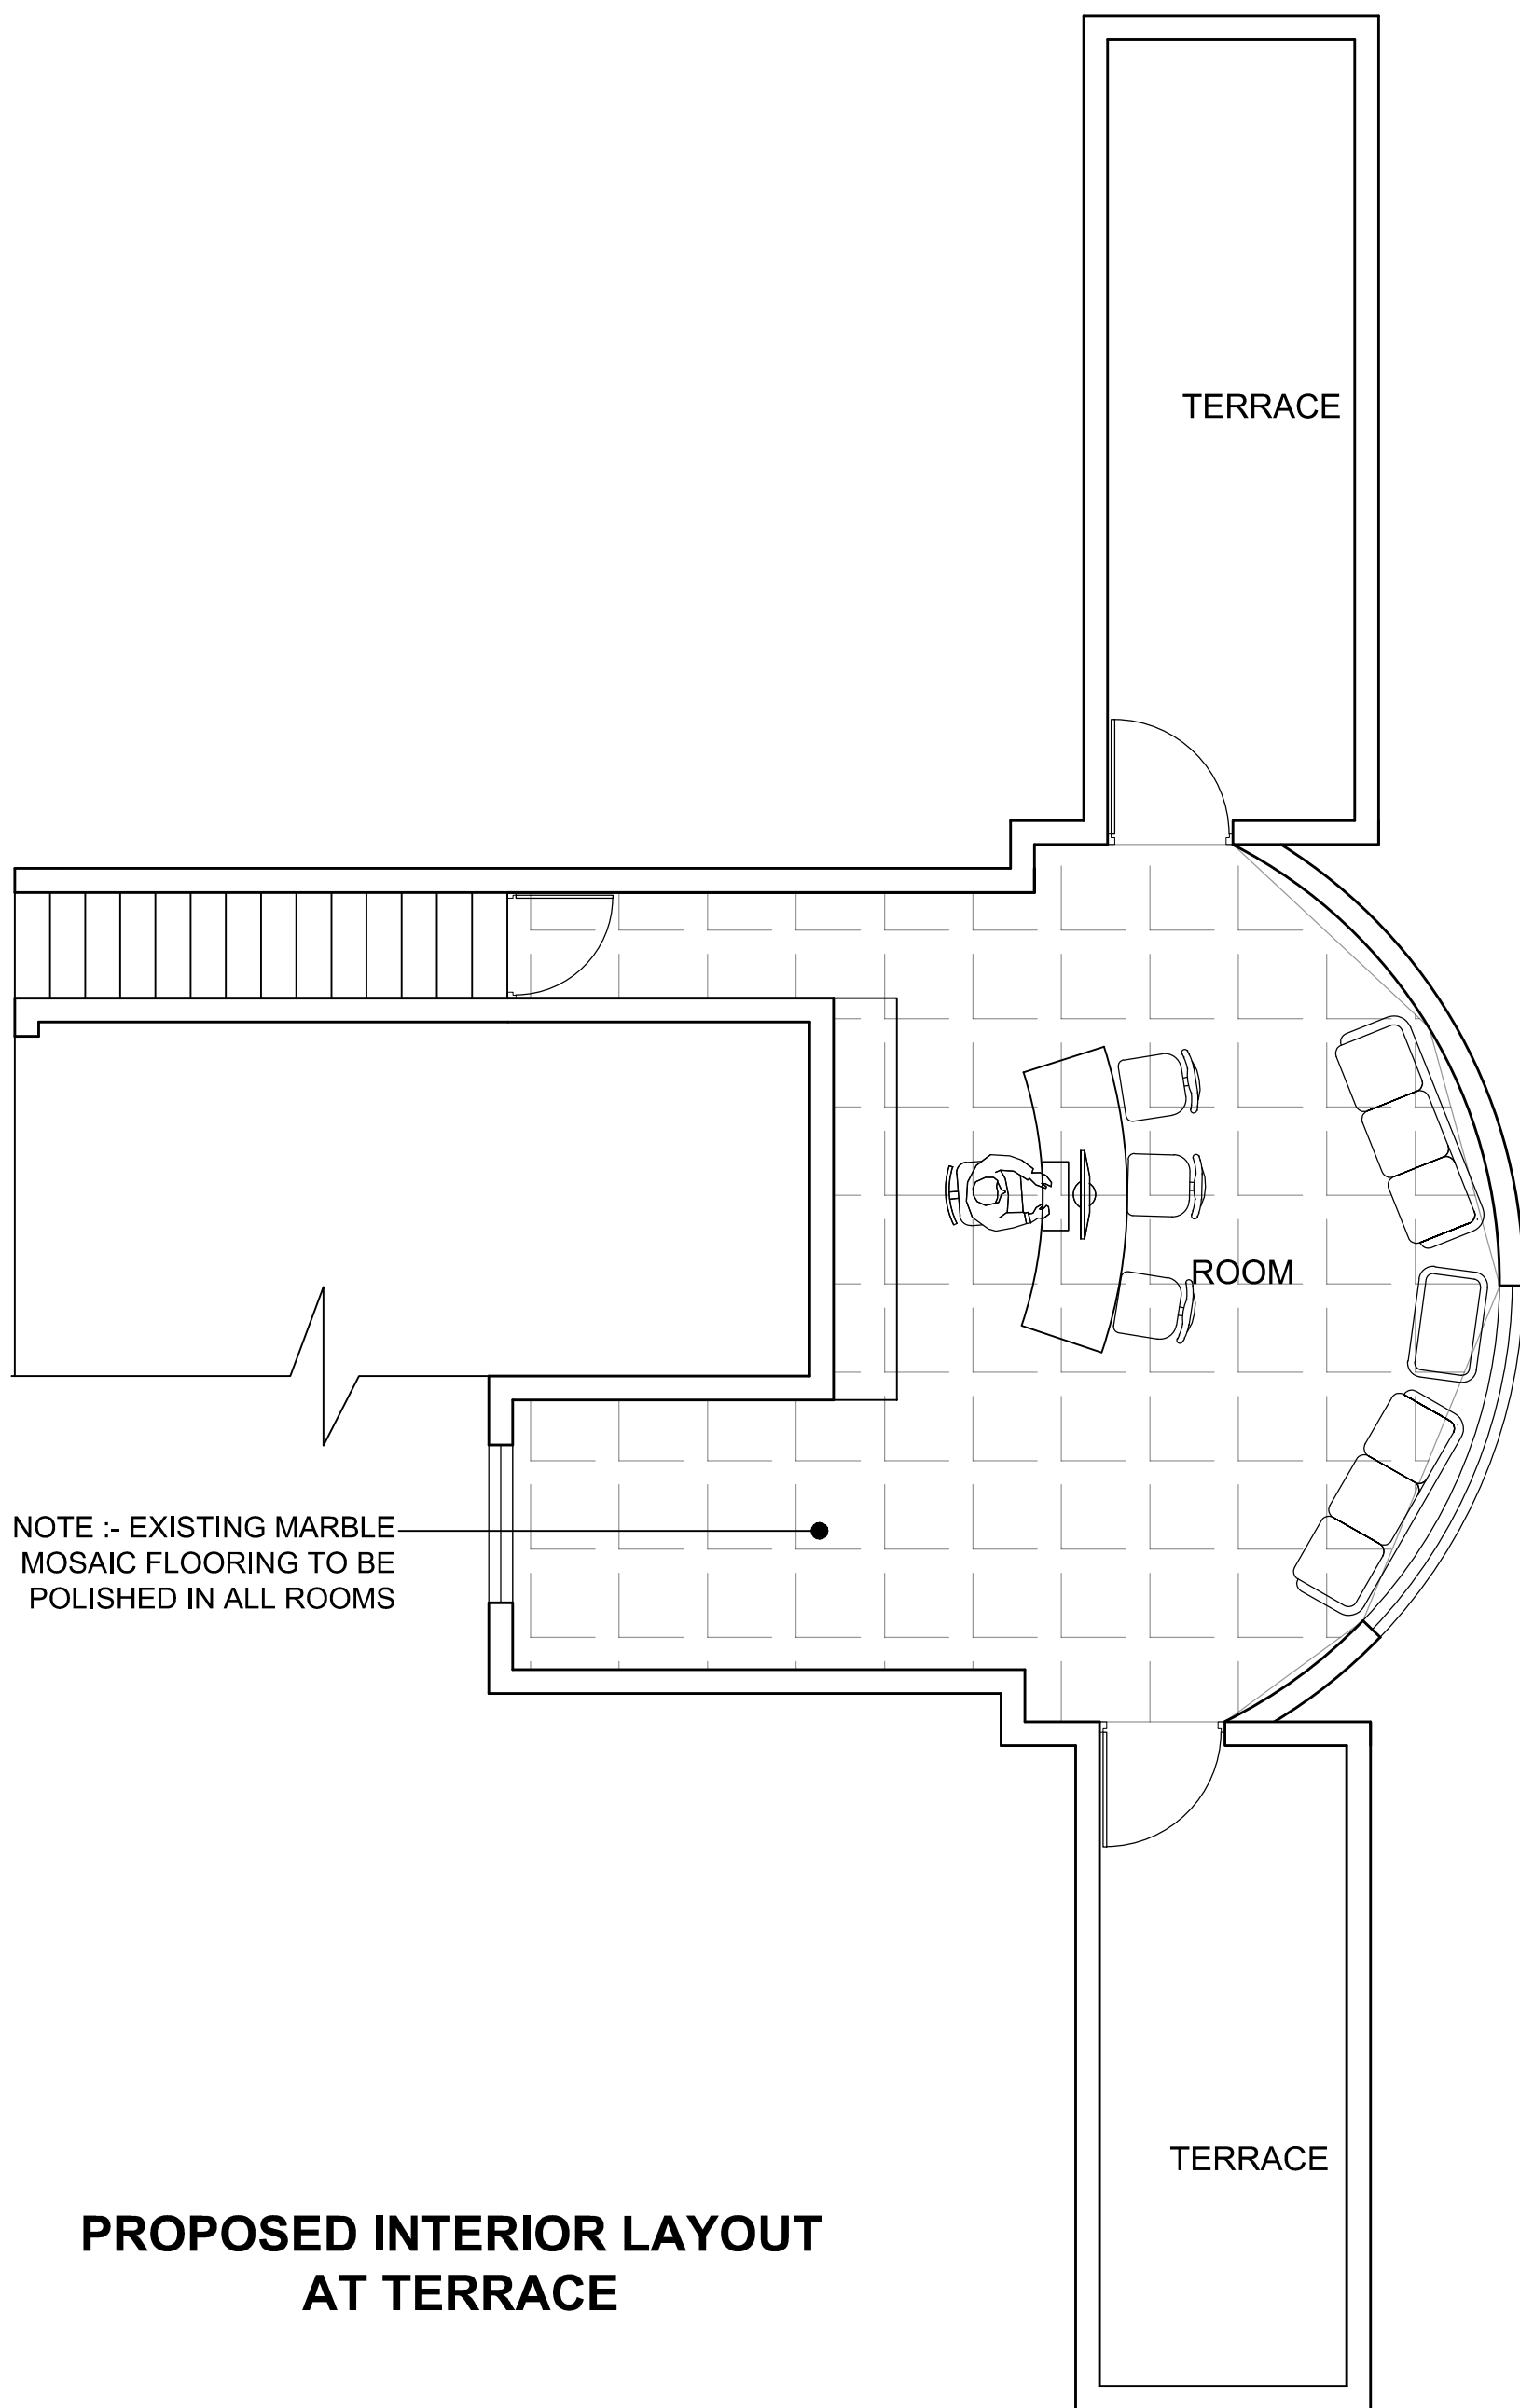


NOTE :- EXISTING MARBLE
MOSAIC FLOORING TO BE
POLISHED IN ALL ROOMS

**PROPOSED INTERIOR LAYOUT
AT TERRACE**

**THE NEW INDIA ASSURANCE CO LTD - REPAIRS &
RENOVATION OF FLAT NO A-12 MAYFAIR HOUSE
,MALABAR HILL**

PROPOSED INTERIOR LAYOUT

**R1 -09-07-2022
DATE -09-03-2022**

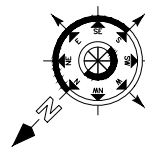

VASTUKALA

REGISTERED OFFICE 101/A. 1st Floor,
Hari Krupa, Above Shrihari Mangal Karyalaya ,
Pandurang Wadi, 1st Lane, Dombivil (E) .
Mumbai 421 201, Maharashtra, India.
Telephone 0251 - 2448371. FAX. 0251 - 2801428
Website : www. vdbspl.com
E mail : vdbspl@gmail.com
Branch Office at FORT & PUNE